

# Zázemí zahradní údržby a veřejné WC

## Velká strahovská zahrada

Garden maintenance facilities and public toilets

PRAHA  
PRA GUE  
PRA GA  
PRA G



pohled ze zahrady

Investor:


**Hlavní město Praha**  
Magistrát hl. m. Prahy  
Odbor ochrany prostředí

Architekt:

**AND, spol. s r.o.**

U východní hranice Velké strahovské zahrady u vstupu z Vlašské ulice je navržen nový objekt, který bude sloužit jako zázemí zahradní údržby a veřejné WC. Oba provozy budou fungovat nezávisle, každý v samostatném podlaží. Objekt využije konfiguraci terénu částečným zapuštěním do svahu. V nižším podlaží budou nezbytné prostory pro zahradníky a navazující dvorek pro zahradní techniku. V horním podlaží budou veřejné toalety přístupné ze stávající parkové cesty. Na objekt naváže nová odpočinková plošina se stromy a lavicí. Objekt bude integrován do nové ohradní zdi, která naváže na stávající zdi ve Vlašské ulici. Podél nových zdí a objektu je navržen záhon. Fasáda objektu a navazující ohradní zdi budou pokryty popínavou zelení.

At the east border of the Great Strahov Garden, a new building was designed close to the entrance gate that leads from Vlašská street. The construction will serve as garden maintenance service facilities and public toilets. Both are to run independently on one another, each on a separate floor. The design respects different terrain levels of the sloping ground and the building is partly built into the slope. The ground floor provides enough space for employees of the garden maintenance services and the adjacent backyard accommodates the gardeners' equipment and technology. The upper floor creates premises for public toilets, directly accessible from the garden path. A levelled relaxation area with a planted trees and outdoor seating will give the place a calming atmosphere. The building itself will be an integral part of the new garden wall which is connected to the existing garden wall in Vlašská street. To integrate new constructions with the surrounding greenery in the park, the building facade as well as the extended garden wall are to be covered by lush climbing plants, and a flower bed wraps around the new walls and the building.

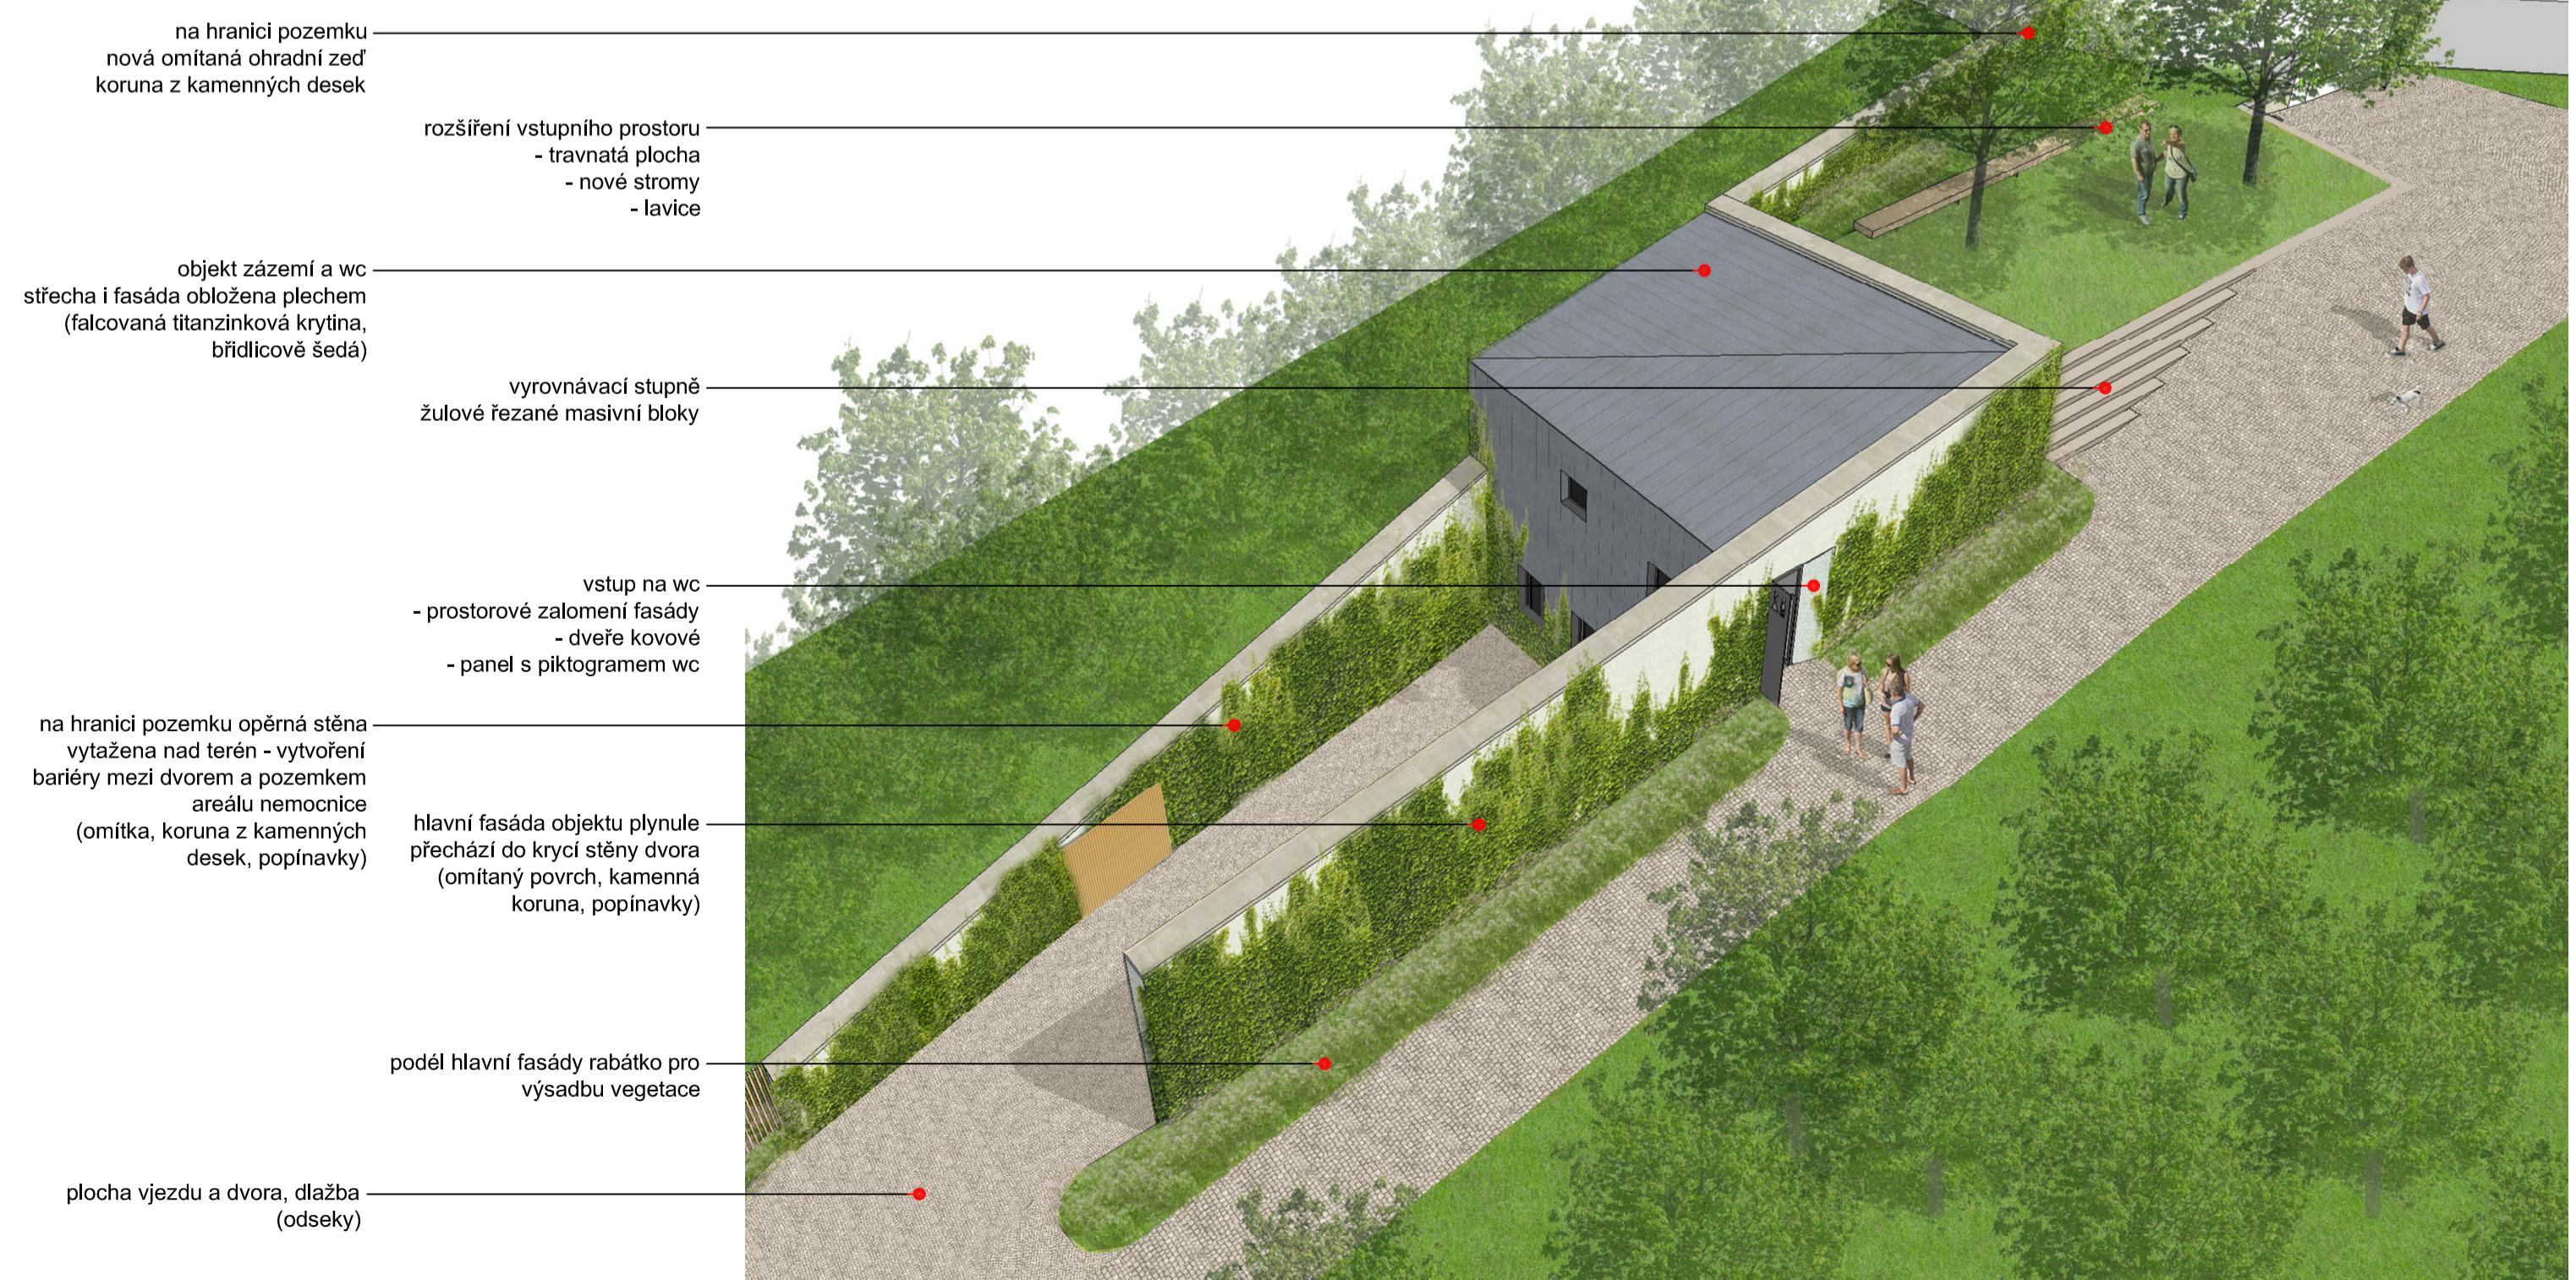

axonometrie